


## River Center Branch Library

Areas To Be Exposed for Observations Of Structure

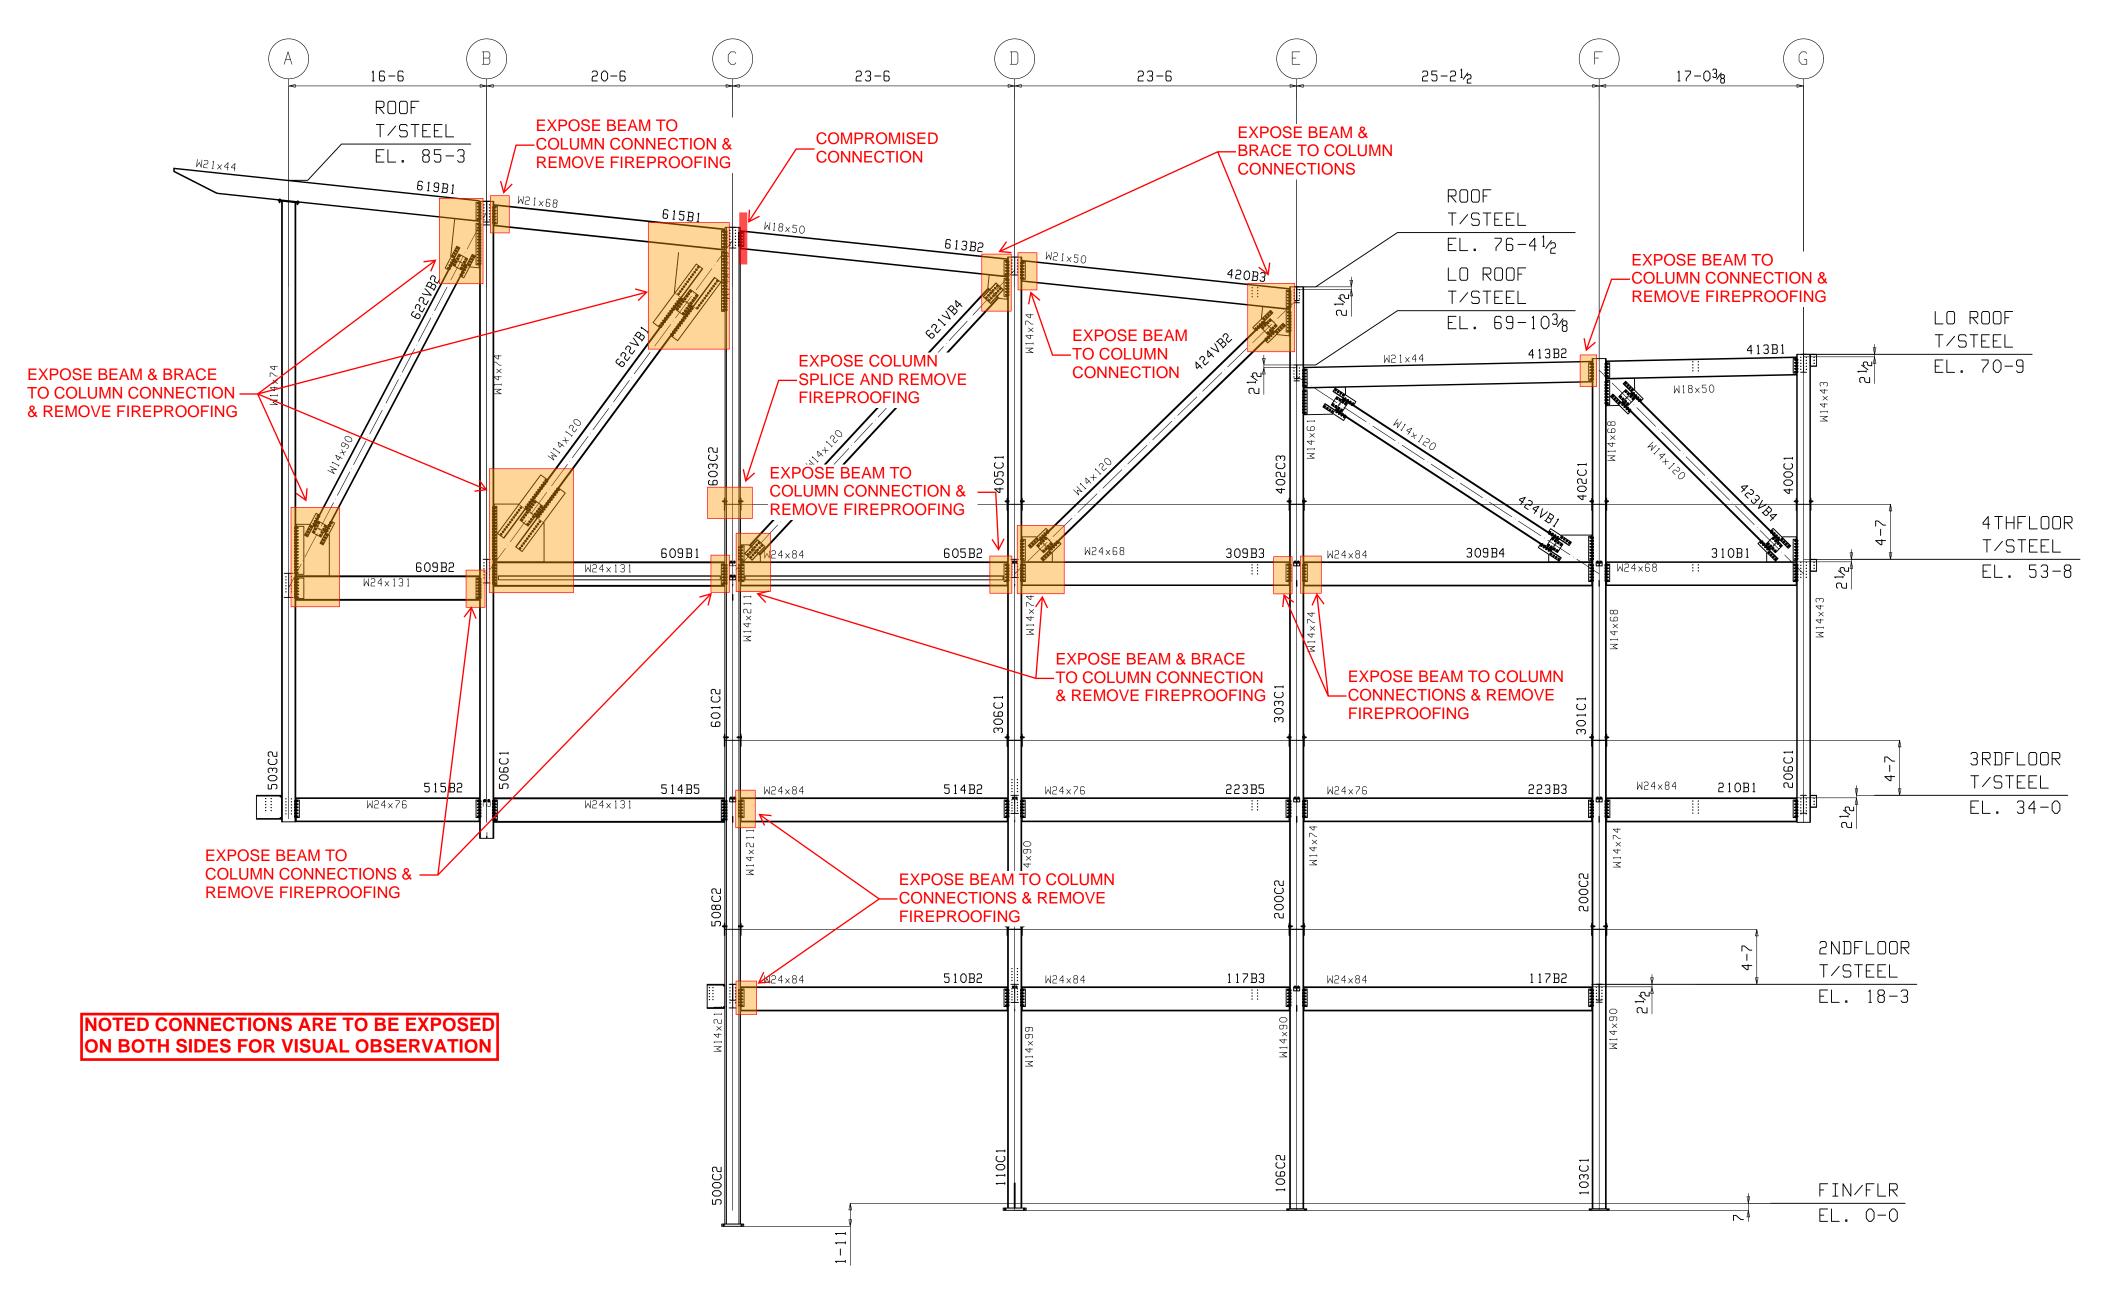

ELEVATION VIEW @ LINE 2

River Center Branch Library

Areas To Be Exposed for Observations Of Structure


17-03/8 23-6 23-6 T/STEEL EL. 76-4½ LO ROOF T/STEEL LO ROOF EL. 69-10<sup>3</sup>/<sub>8</sub> T/STEEL EXPOSE BEAM TO COLUMN CONNECTION & REMOVE — FIREPROOFING 4THFLOOR T/STEEL 605B3 316B4 EL. 53-8 3RDFL00R T/STEEL 514B3 224B2 EL. 34-0 2NDFLOOR T/STEEL EL. 18-3 510B3 118B1 117B4 FIN/FLR EL. 0-0 ELEVATION VIEW @ LINE 3

NOTED CONNECTIONS ARE TO BE EXPOSED ON BOTH SIDES FOR VISUAL OBSERVATION

(LOOKING EAST)

## River Center Branch Library

Areas To Be Exposed for Observations Of Structure

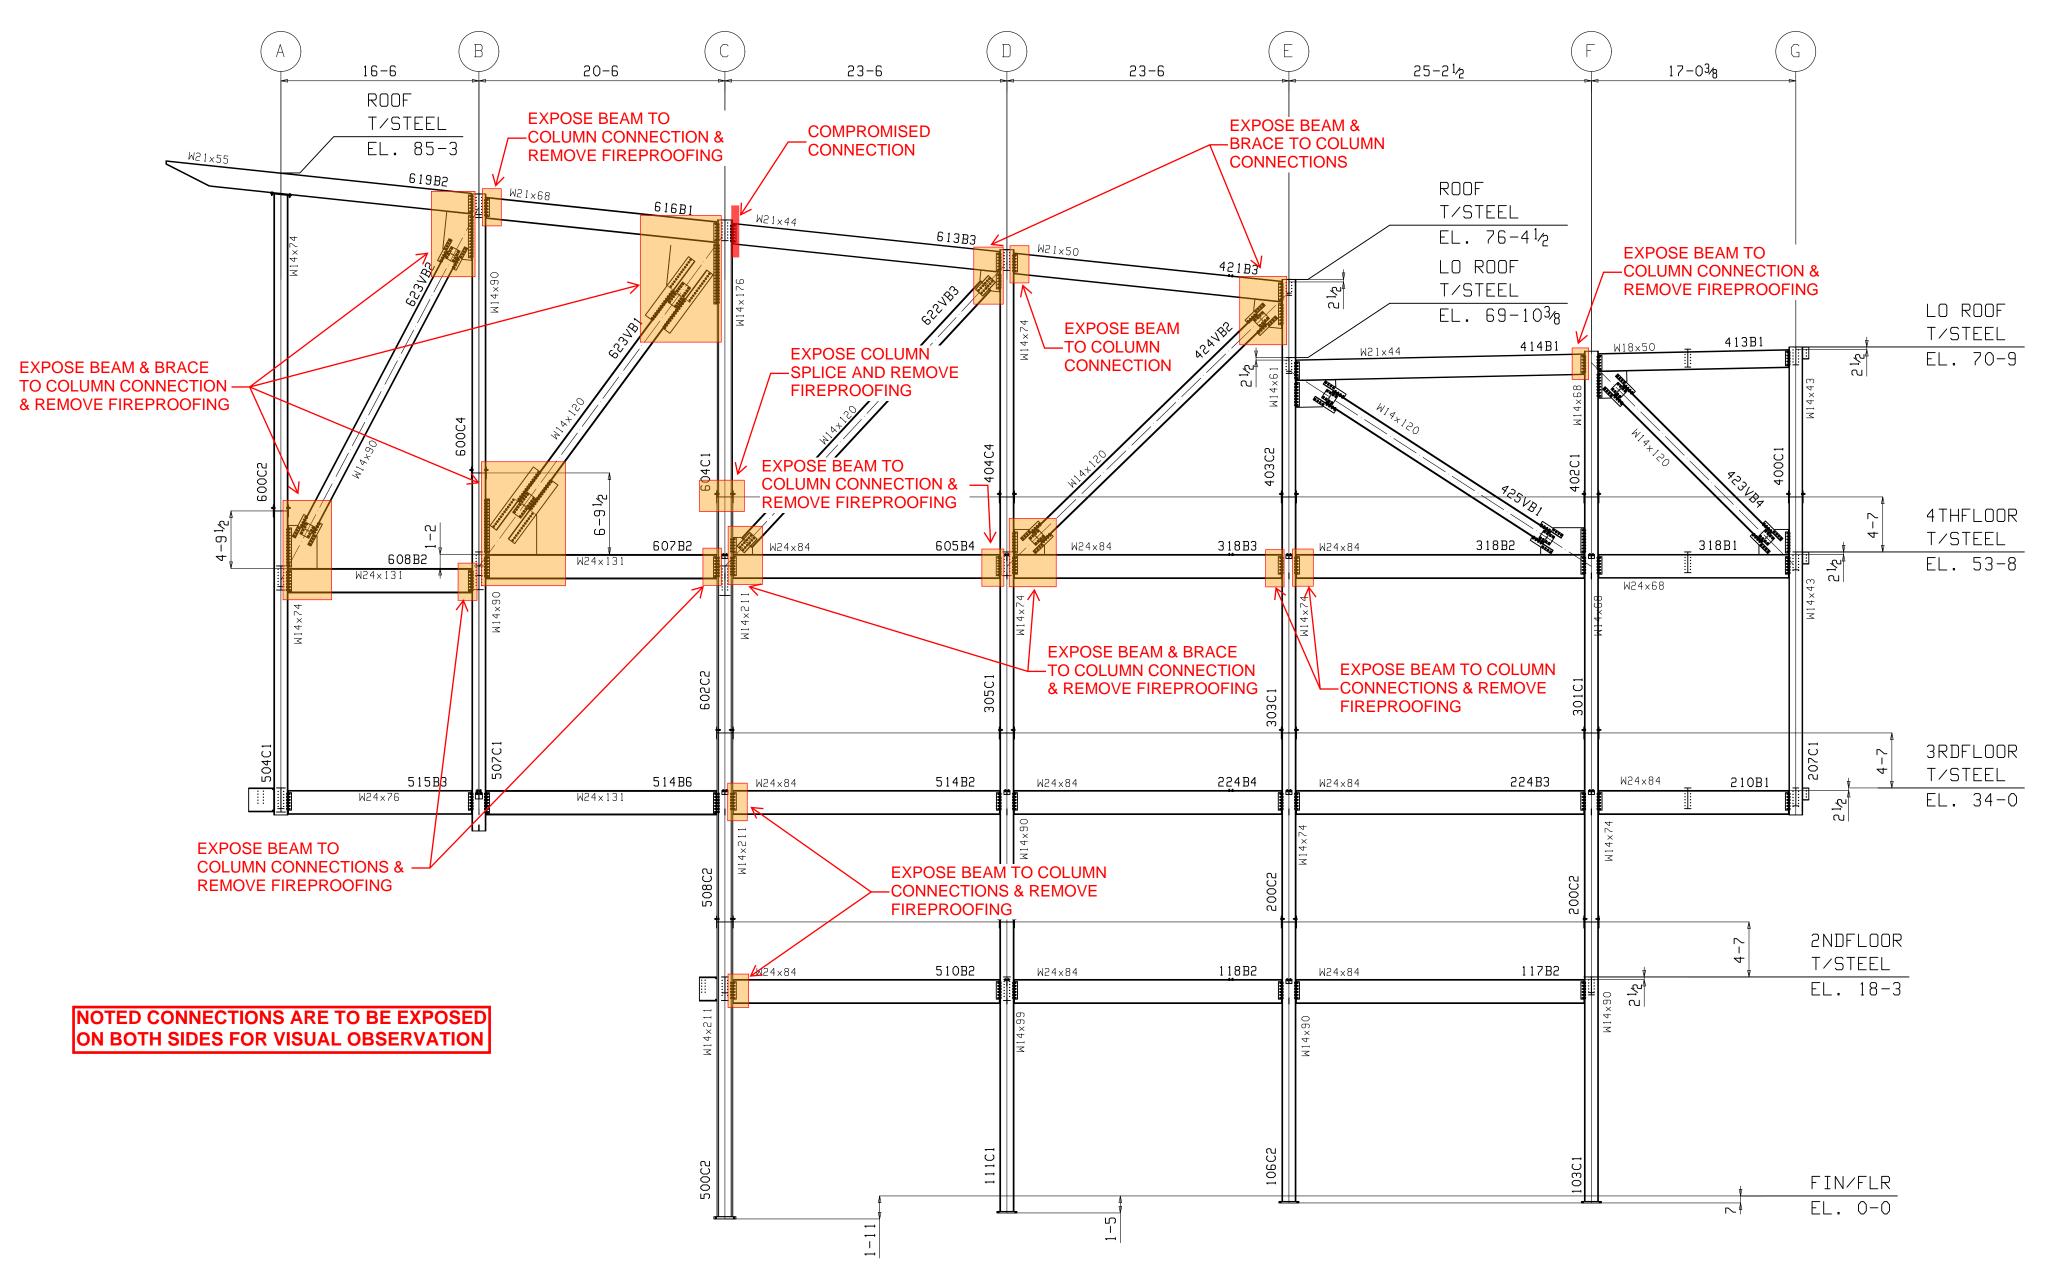


ELEVATION VIEW @ LINE 4

(LOOKING EAST)

## River Center Branch Library

Areas To Be Exposed for Observations Of Structure

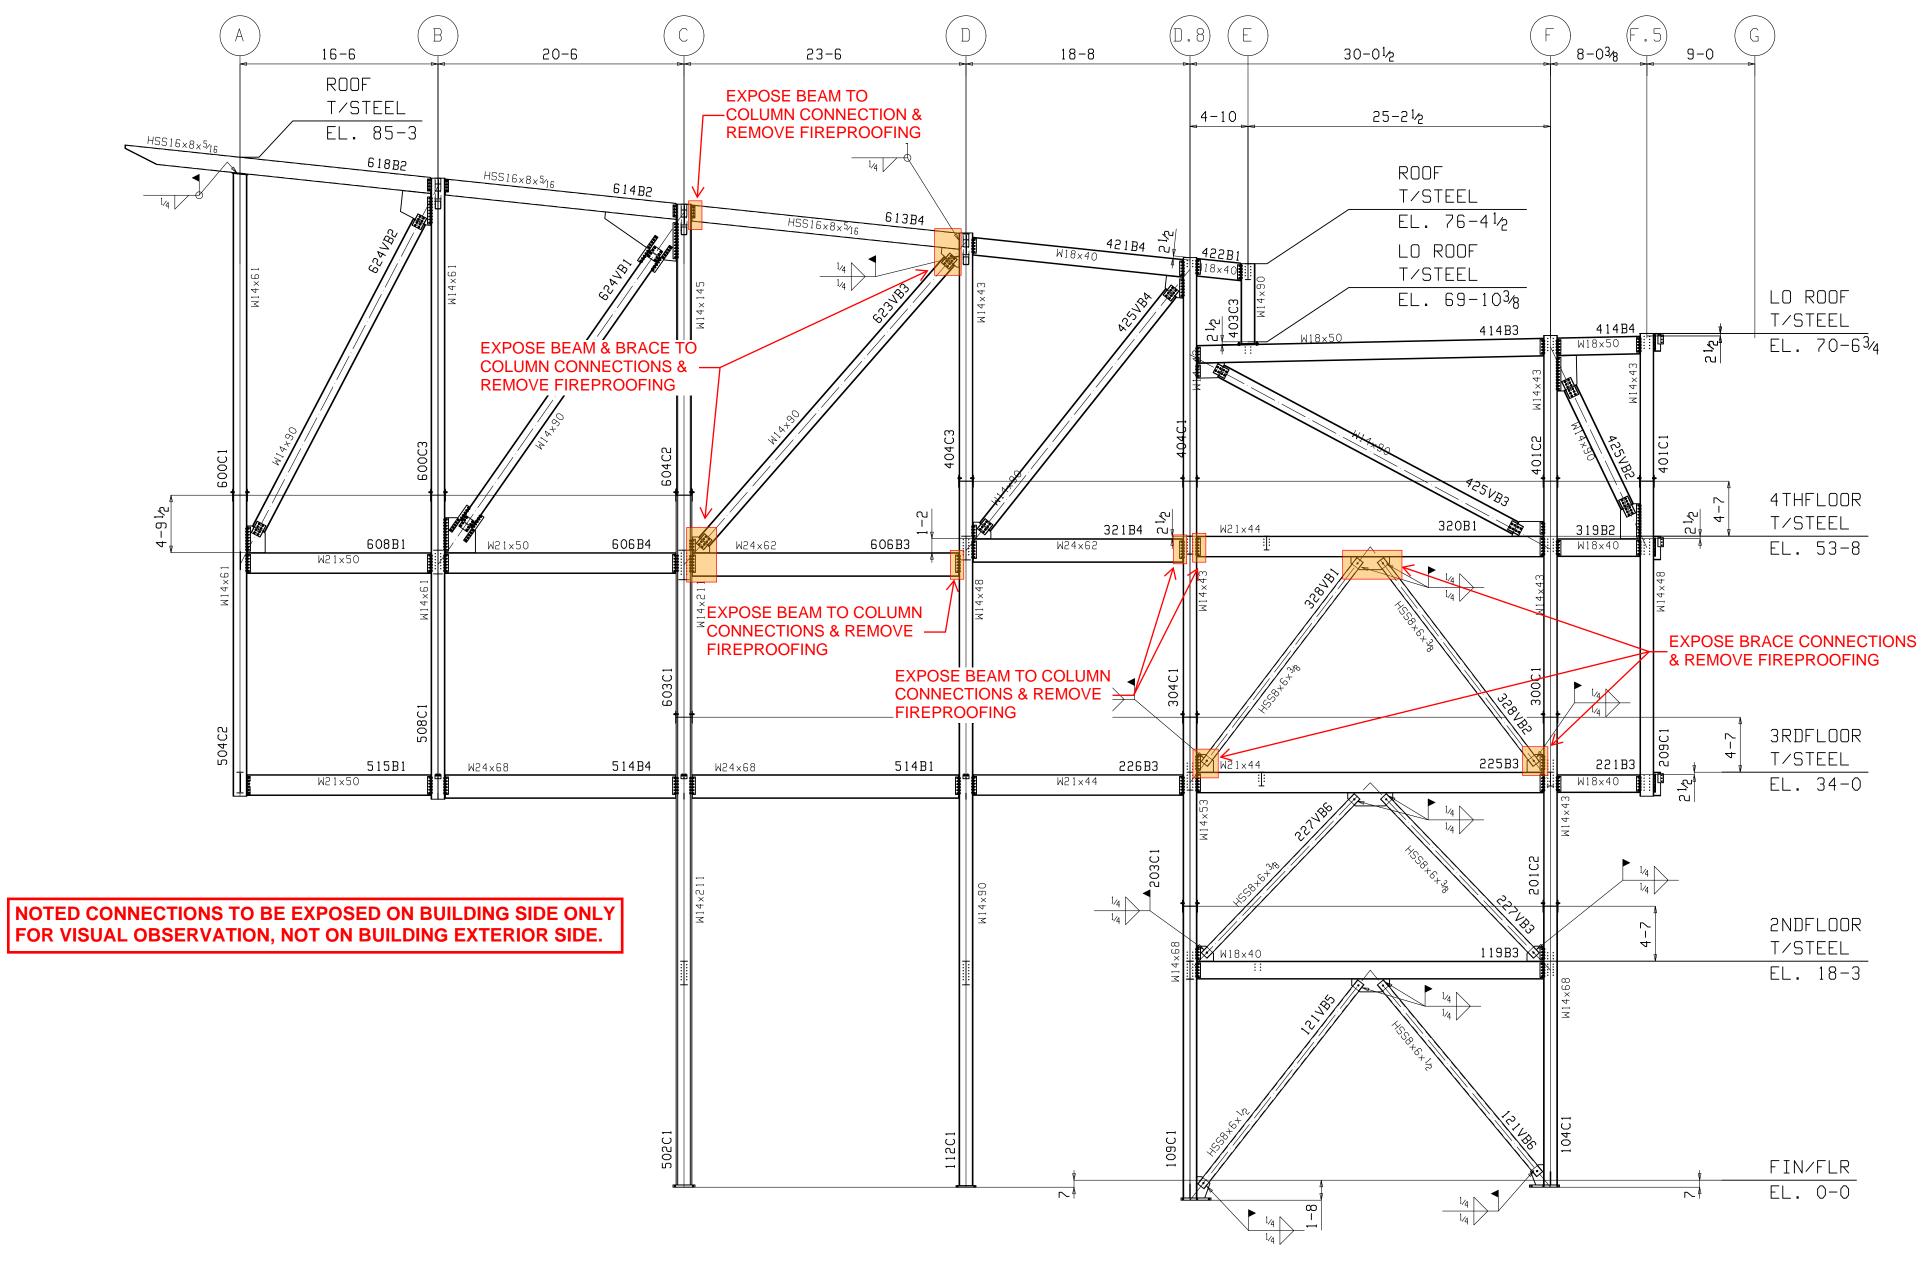

ELEVATION VIEW @ LINE 5
(LOOKING EAST)

## River Center Branch Library

Areas To Be Exposed for Observations Of Structure